


DÜZENLEME HARİTASI

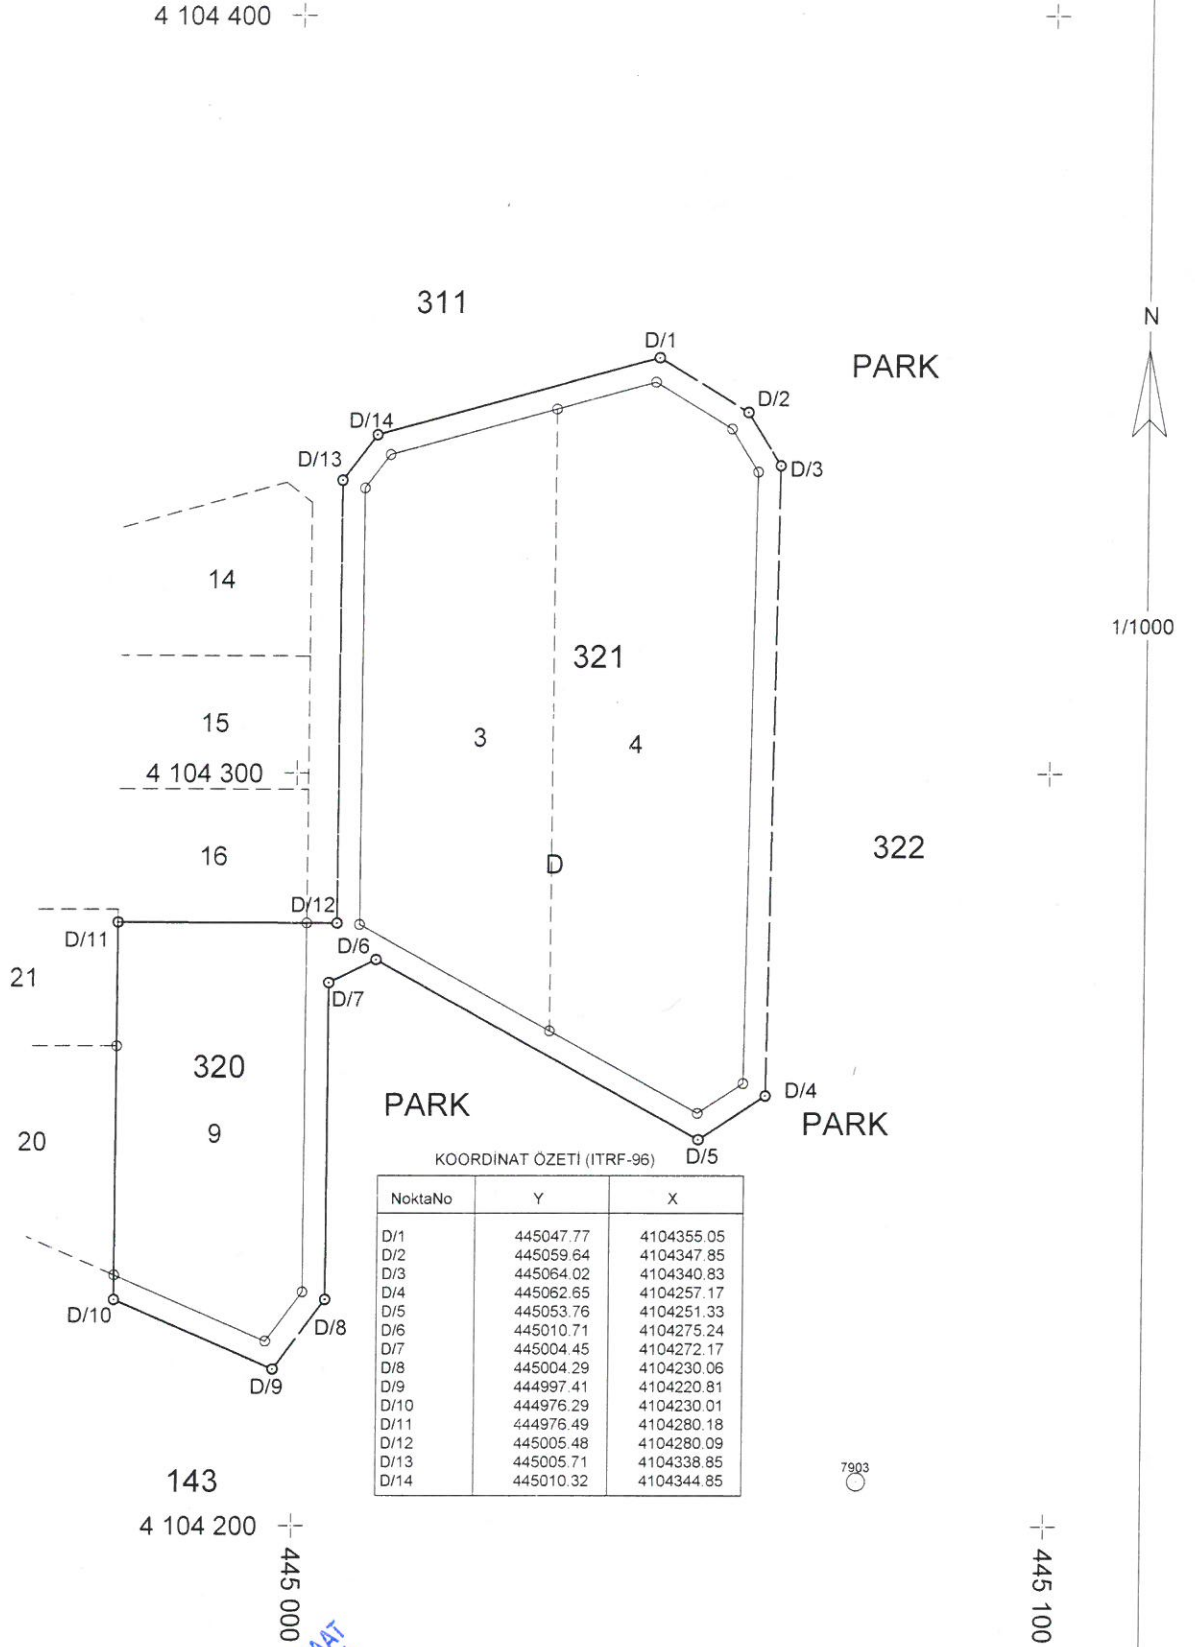

KOORDINAT ÖZETİ (ITRF-96)

NoktaNo	Y	X
D/1	445047.77	4104355.05
D/2	445059.64	4104347.85
D/3	445064.02	4104340.83
D/4	445062.65	4104257.17
D/5	445053.76	4104251.33
D/6	445010.71	4104275.24
D/7	445004.45	4104272.17
D/8	445004.29	4104230.06
D/9	444997.41	4104220.81
D/10	444976.29	4104230.01
D/11	444976.49	4104280.18
D/12	445005.48	4104280.09
D/13	445005.71	4104338.85
D/14	445010.32	4104344.85

UYGUNDUR BELEDİYE/ÖZEL İDARE/PROJE İDARESİ			KADASTRO MÜD.
ADI SOYADI	KONTROL EDEN	ONAYLAYAN	KONTROL EDEN
TARİHİ			
İMZA			

FAHRETTİN HARİTA HARİTAYI İNŞAAT
EMLAK GİDAKTAR. M. T. C. LTD. ŞTİ.
Marmar Akademi Sok. No: 15/B
Tel: 0536 399 15 15 - 399 15 15
YÜREĞİR YOLU NO: 24 043 8350